



Front Elevation

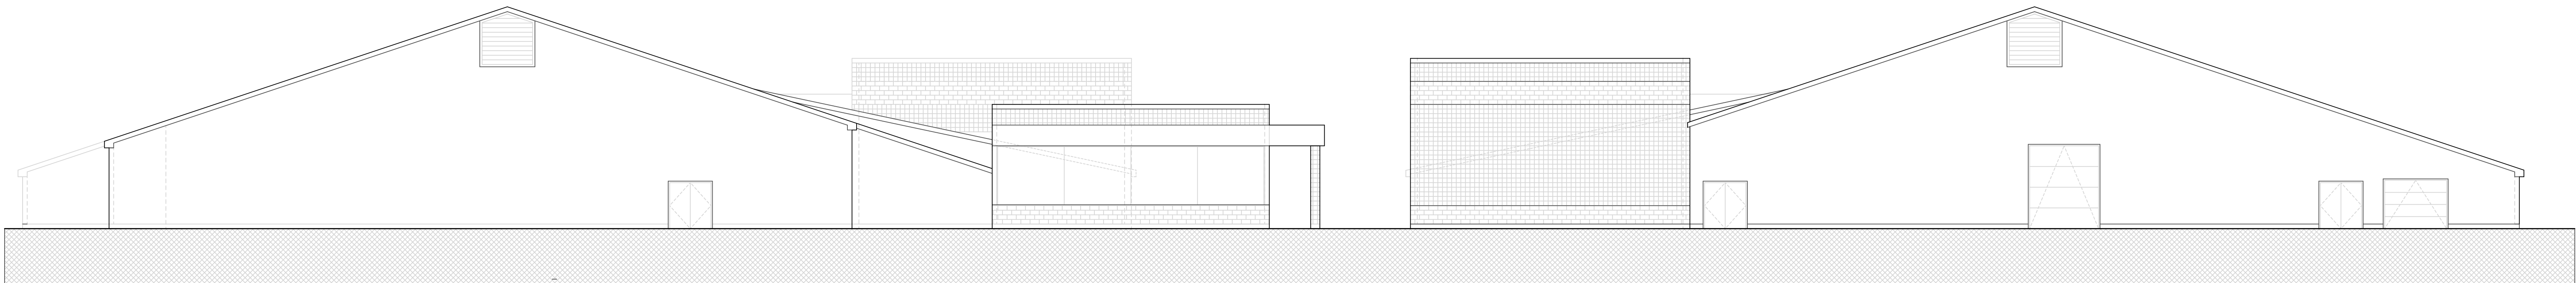

Left Elevation

Right Elevation

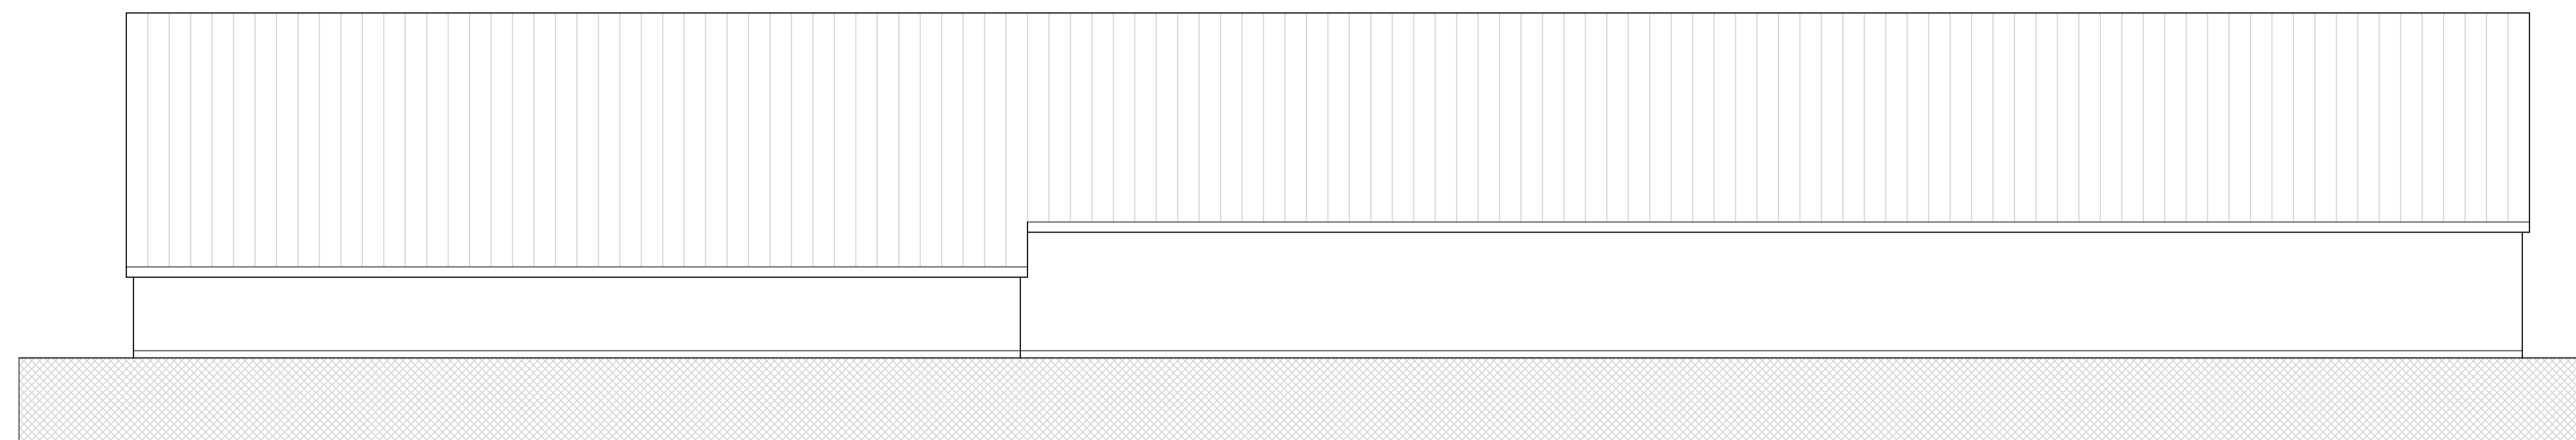

Back Elevation

Fenton Chester Arena Schematic Design SD-01.4

Date: November 14, 2024